


2. Obergeschoss

— Q-Port
— Lasus

— Atom-Lab-Mg (?)

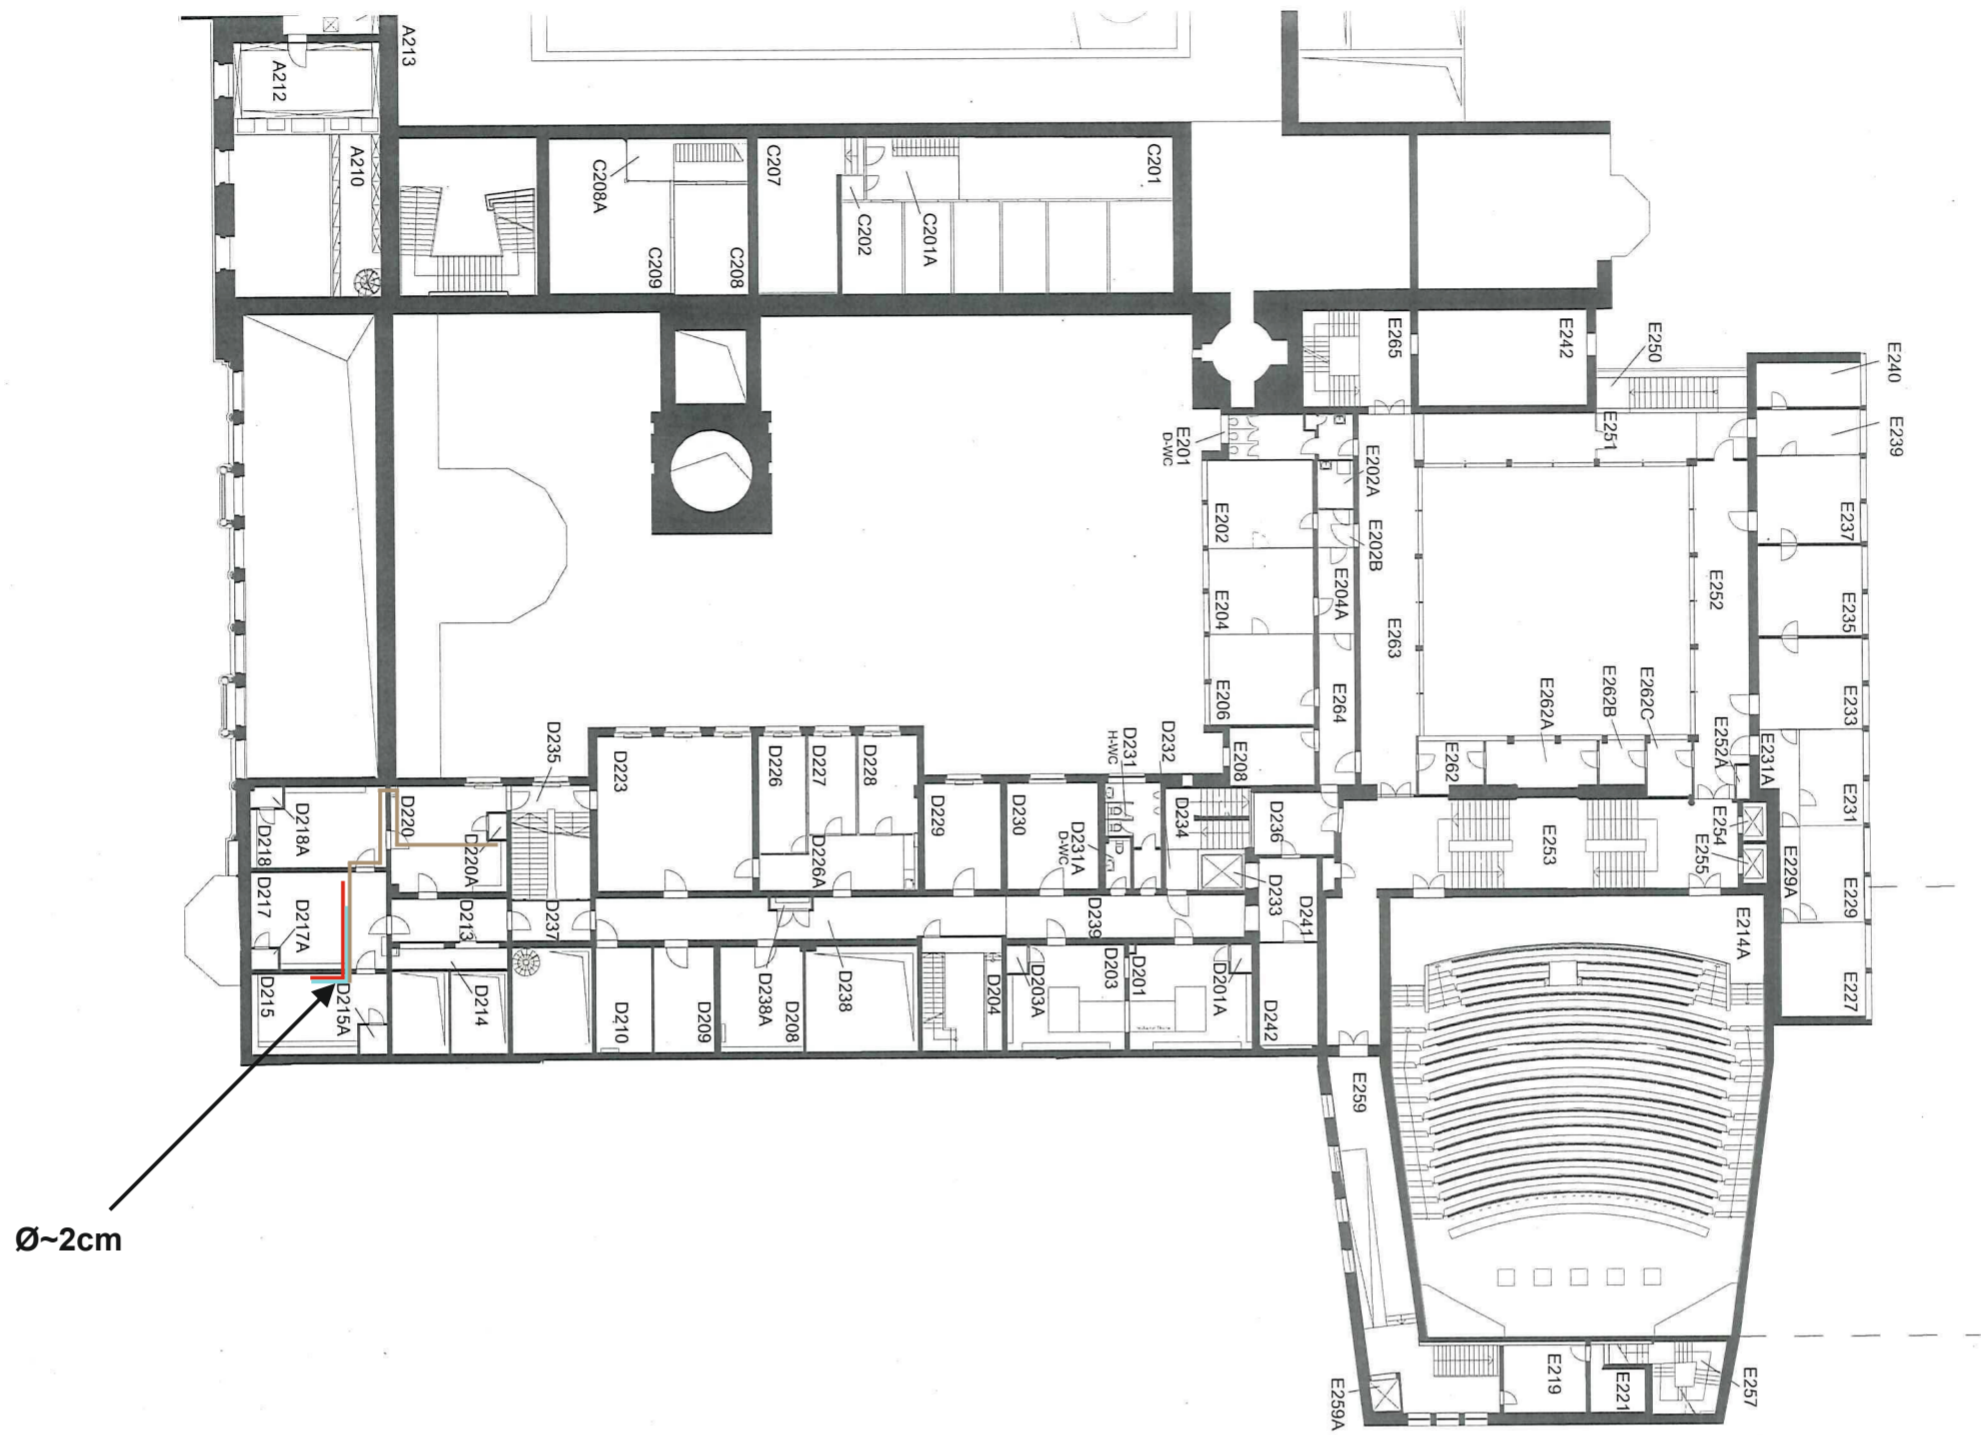

2.05

3. Obergeschoss

— KRB (60+?m)


— ATLAS (?+5m)

— Atom-Lab-Mg (?)

— QAI, EPR (30+?m)

— VLBAI (?)

— AG S.&C. Ospelkaus (100+?m)

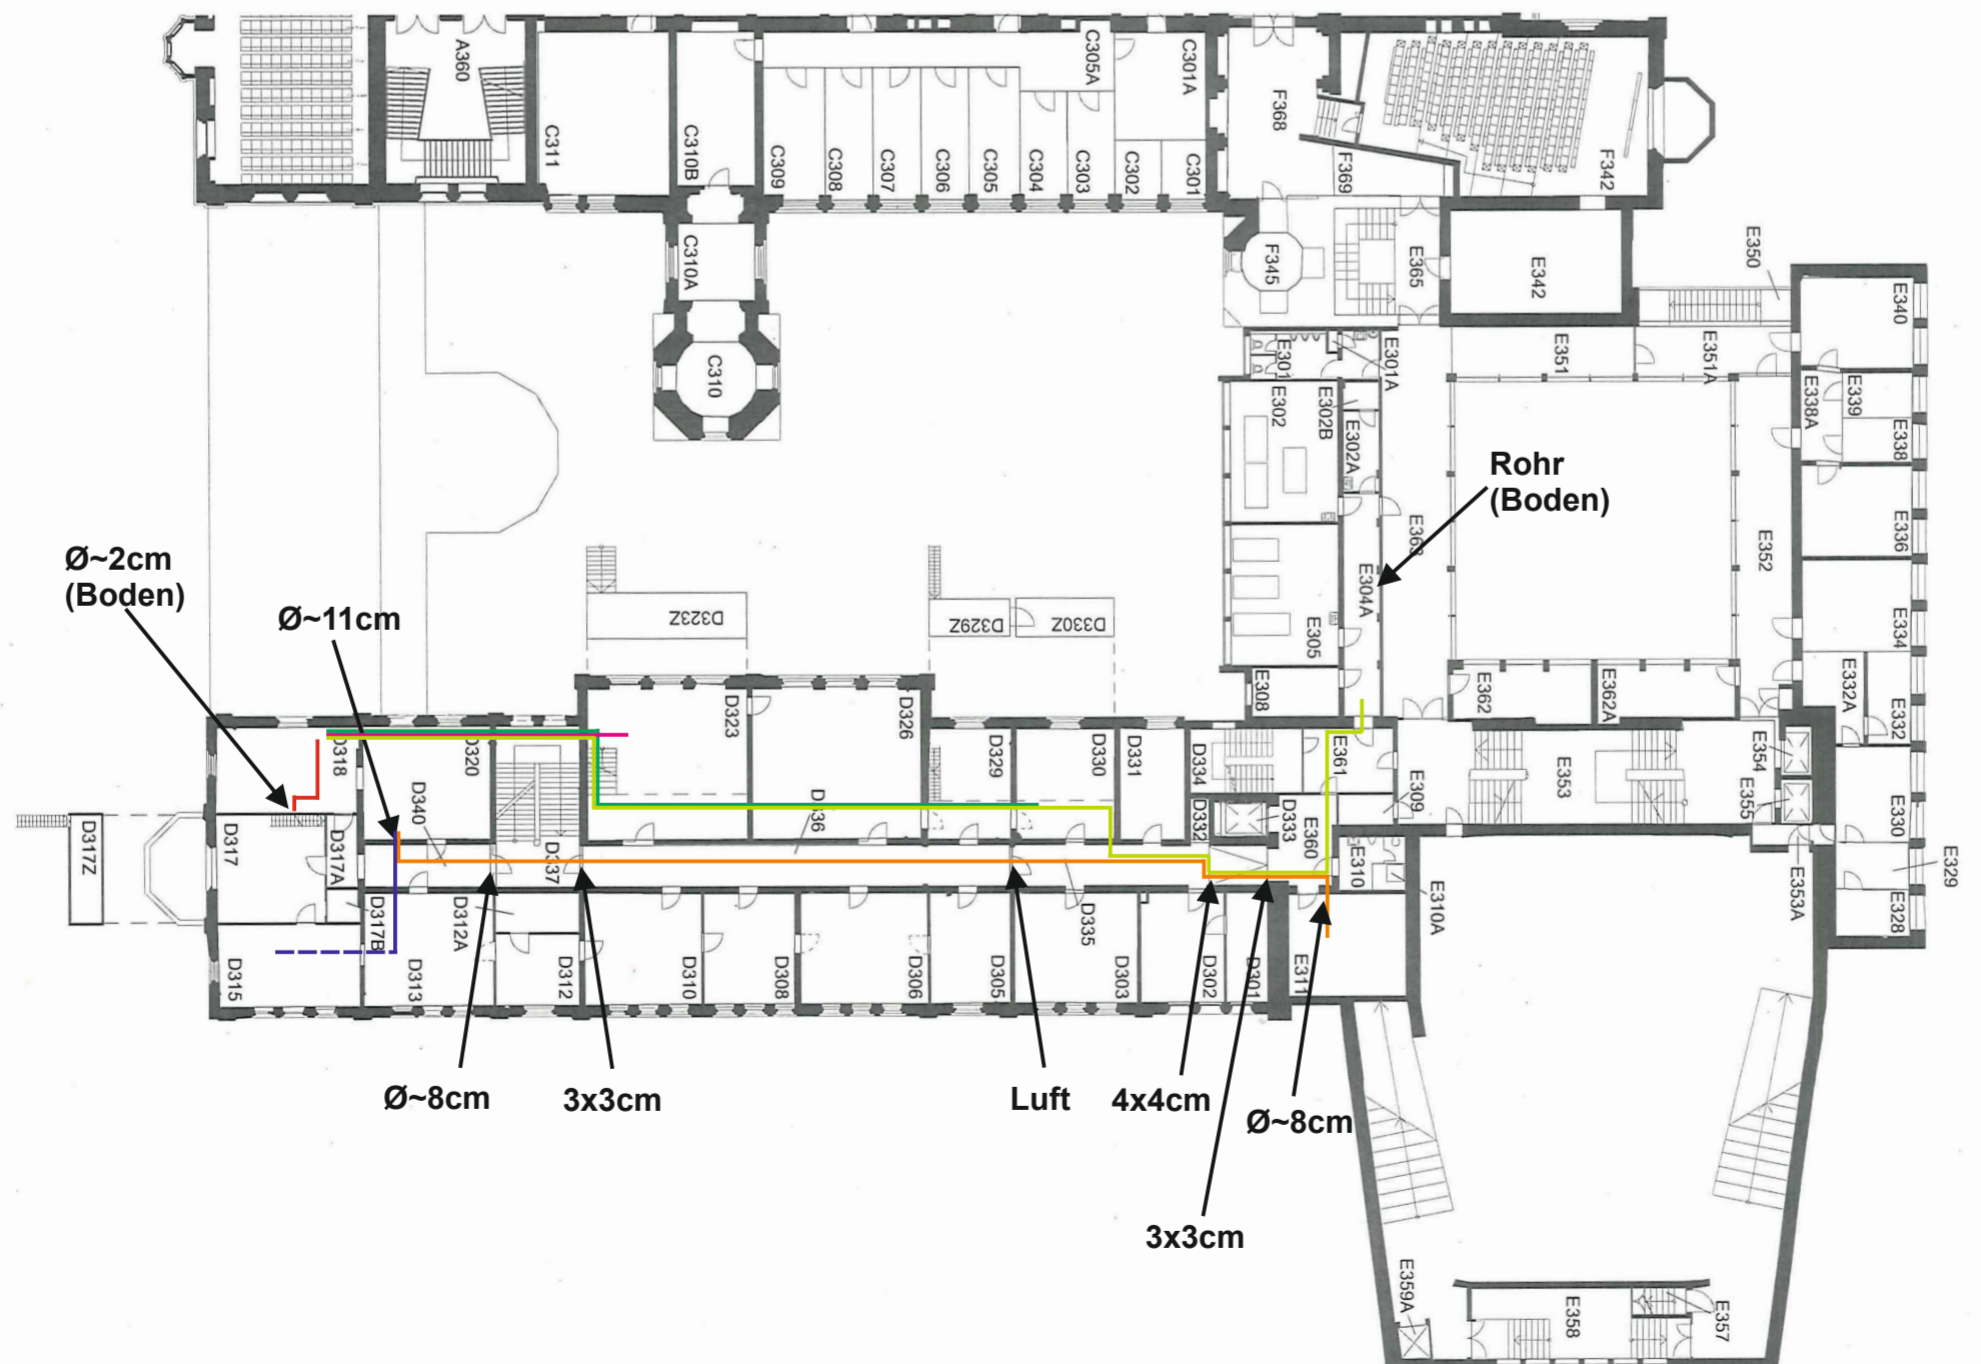

3.05